


ACCESS @ MMU

BROOKS BUILDING : SECOND FLOOR PLAN

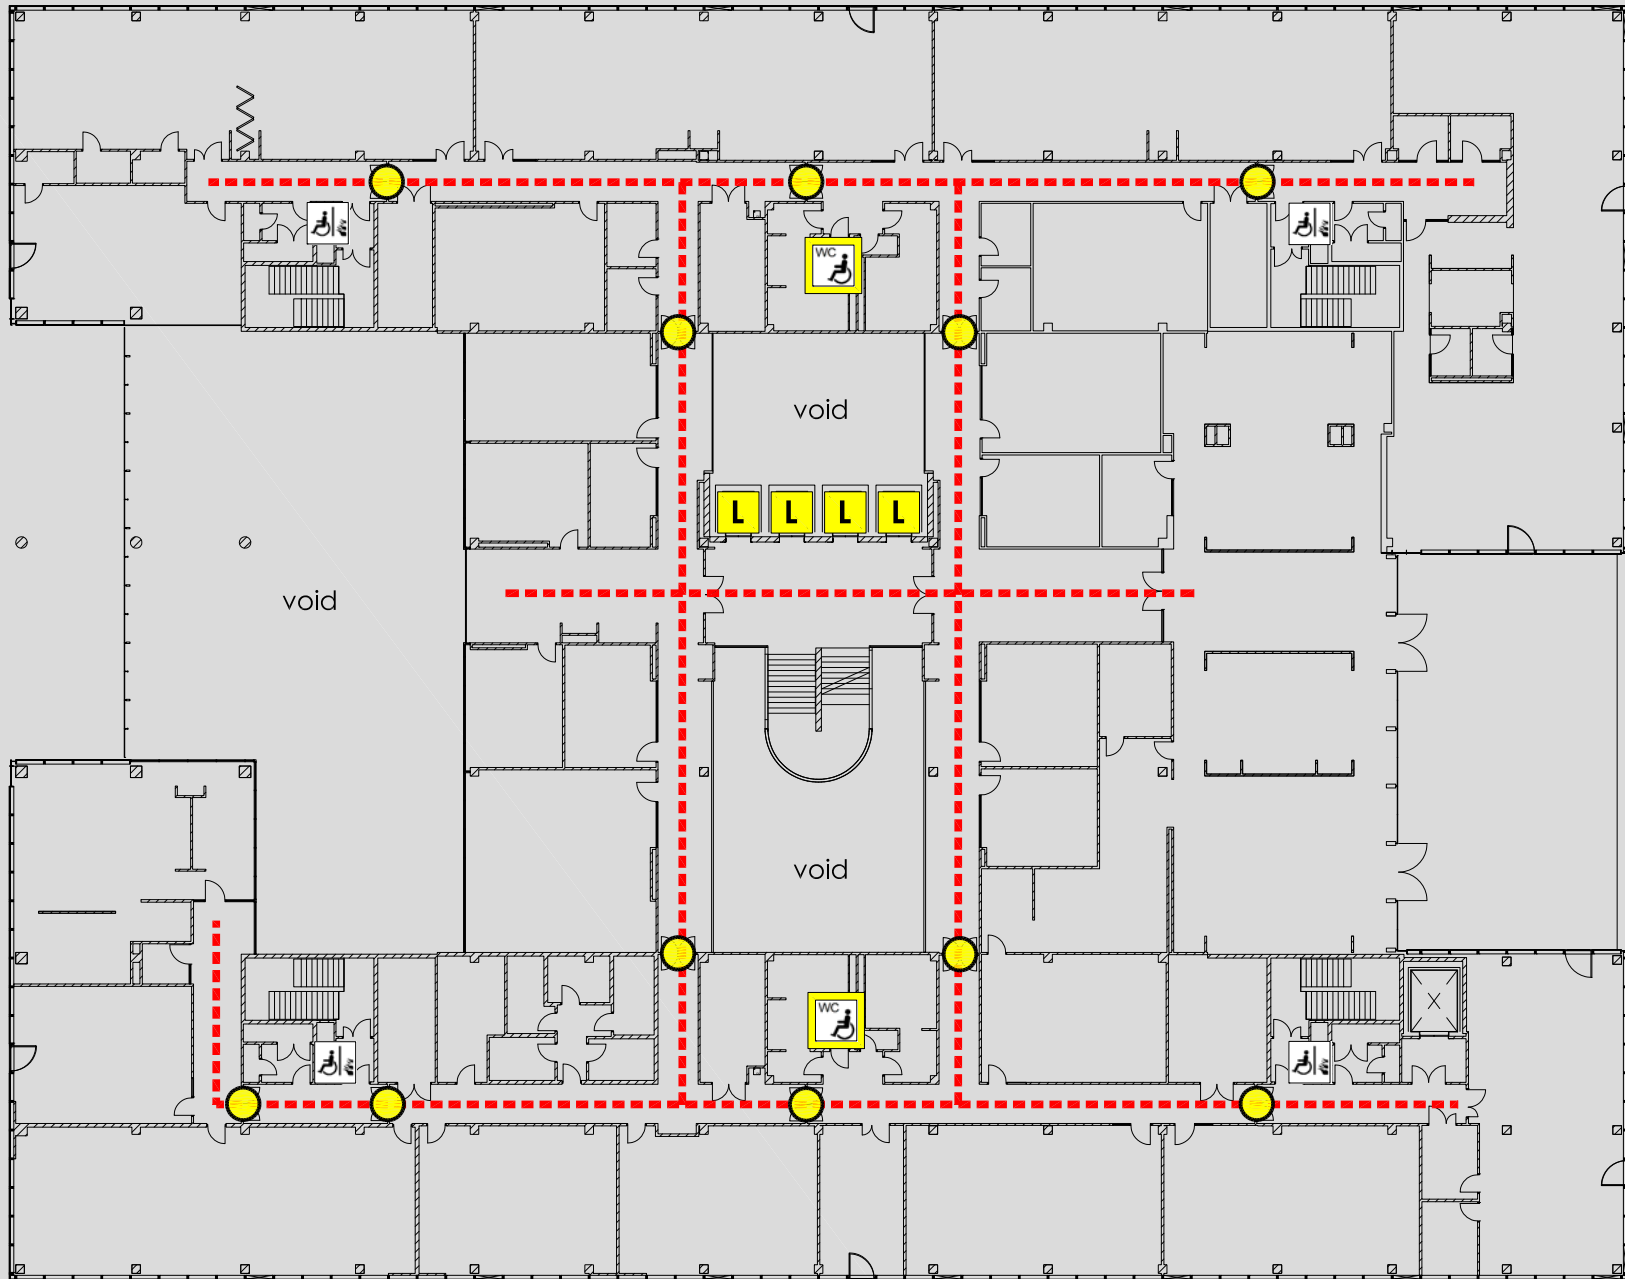

Brooks Building
53 Bonsall Street
Manchester
M15 6GX

Reception 0161 247 2646
Security 0161 247 1334

KEY

- Accessible route
-
- Automatic door
- Door on hold open devices
- Push button power assisted door
- Controlled access door
- Accessible lift
- Platform lift
- Accessible reception counter
- Hearing loop available
- Fully Accessible toilet
- Accessible toilet
- Accessible ramp
- Fire refuge space
- Emergency exit only
- Evacuation chair

Website <http://www2.mmu.ac.uk>

Main switchboard

0161 247 2000