


ACCESS @ MMU

BROOKS BUILDING : FOURTH FLOOR PLAN

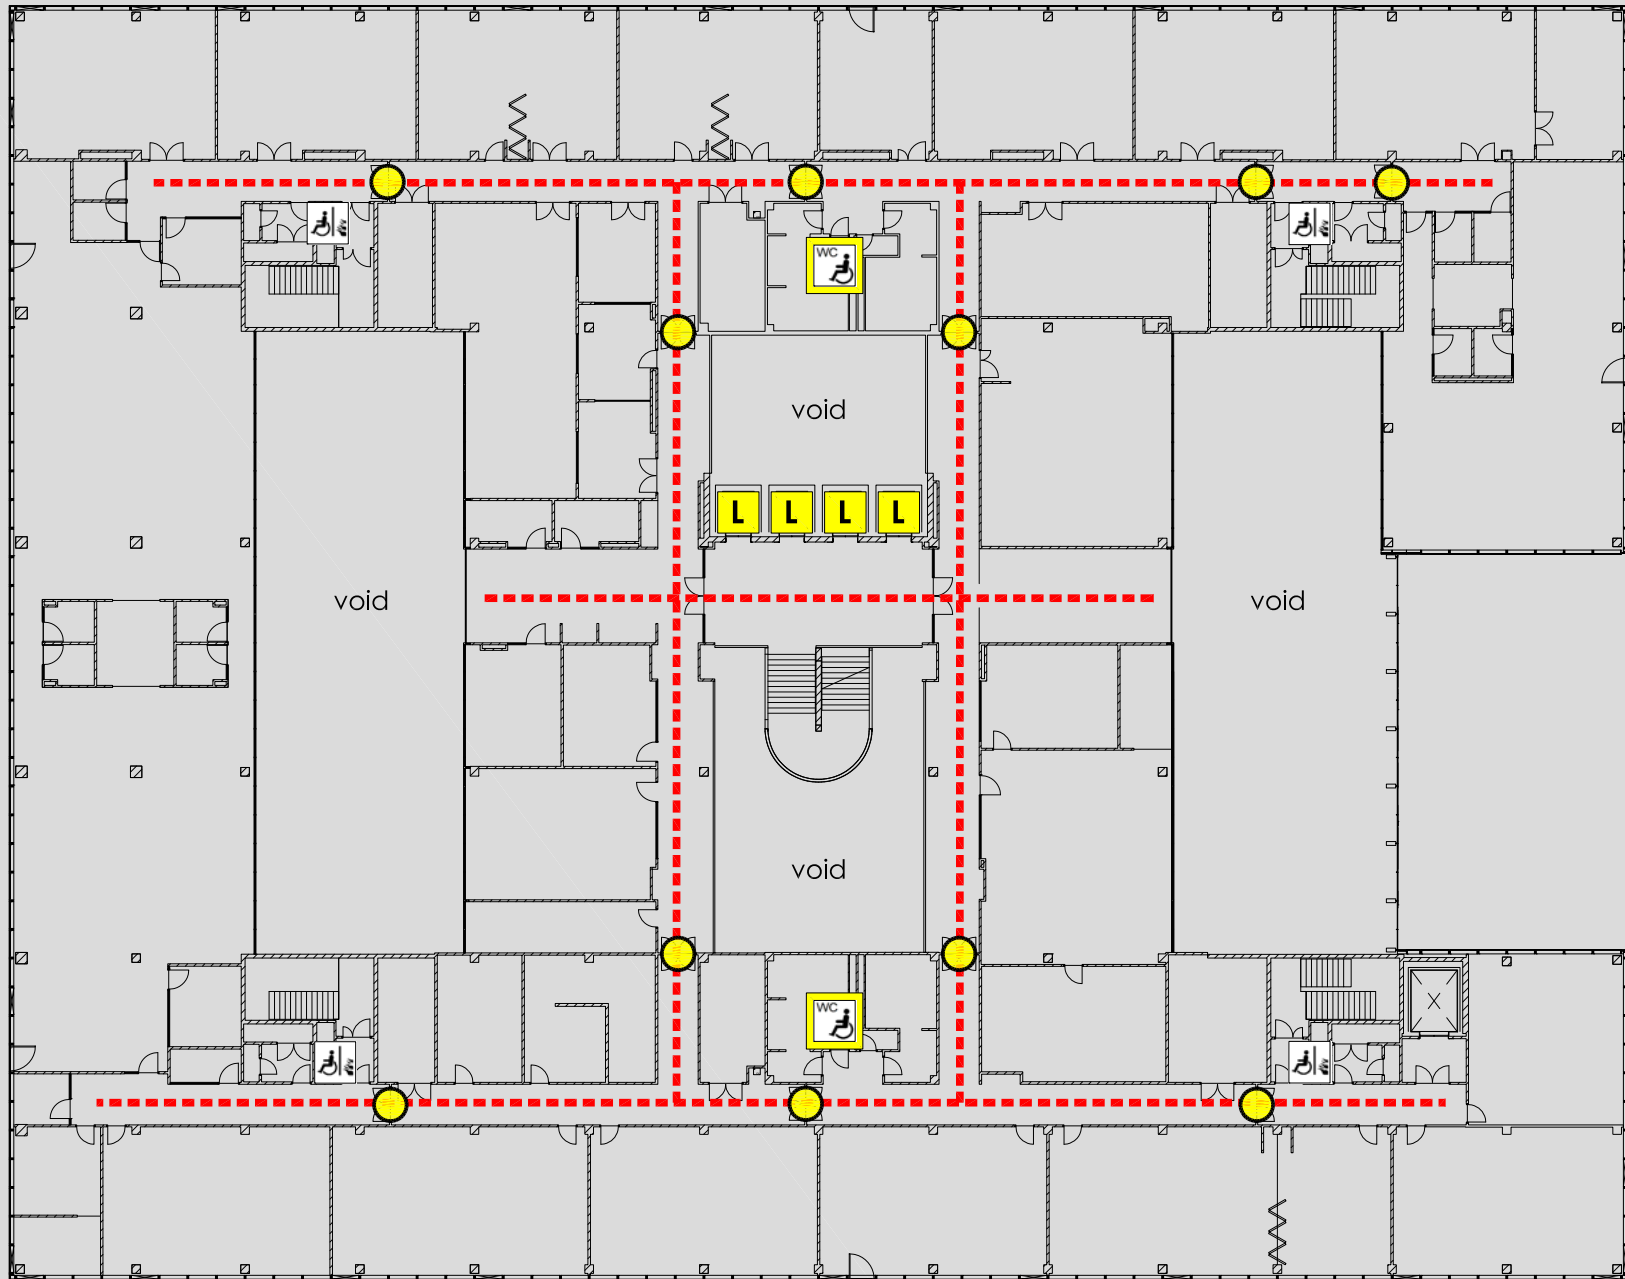

Brooks Building
53 Bonsall Street
Manchester
M15 6GX

Reception 0161 247 2646
Security 0161 247 1334

KEY

- - - Accessible route
-
- ▲ Automatic door
- Door on hold open devices
- ◡ Push button power assisted door
- Controlled access door
- L Accessible lift
- P Platform lift
- ◊ Accessible reception counter
- Hearing loop available
- WC Fully Accessible toilet
- WC Accessible toilet
- Accessible ramp
- Fire refuge space
- Ex Emergency exit only
- Ec Evacuation chair

Website <http://www2.mmu.ac.uk>

Main switchboard

0161 247 2000