


# ACCESS @ MMU

GEOFFREY MANTON : BASEMENT FLOOR PLAN

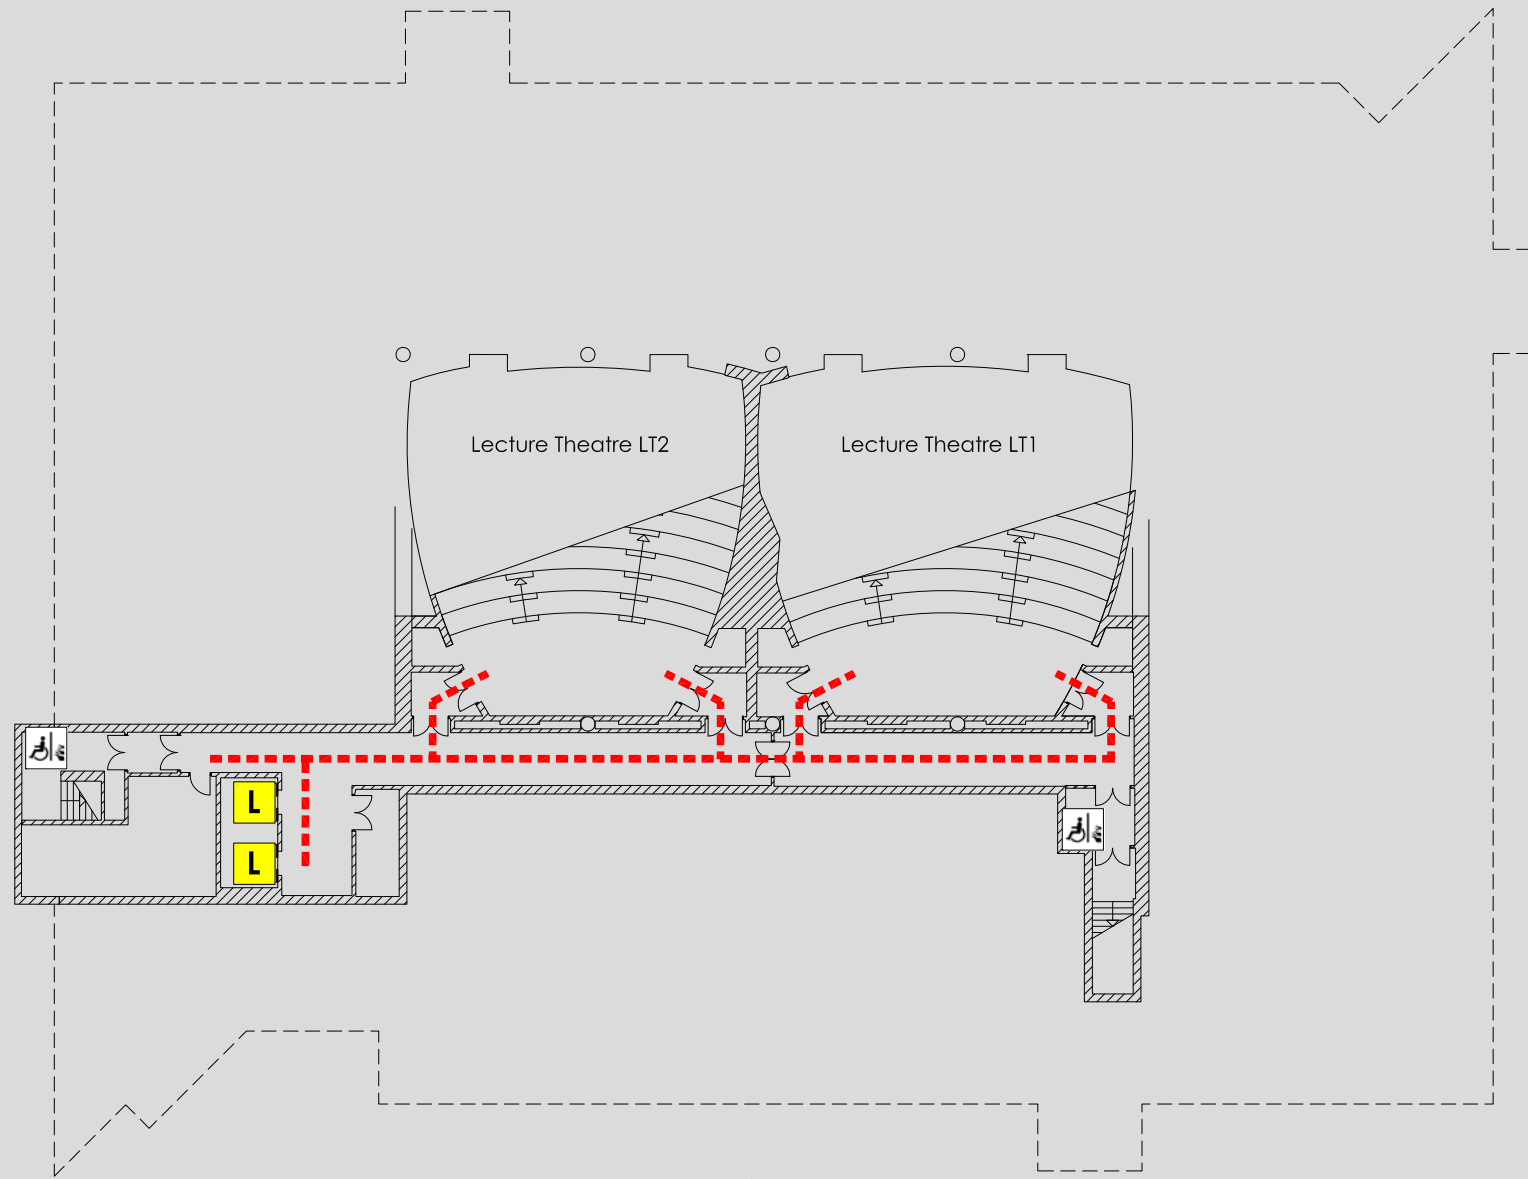

Geoffrey Manton  
Rosamond Street West  
Off Oxford Road  
Manchester  
M15 6LL

Reception 0161 247 1358  
Security 0161 247 1334

## KEY

-  Accessible route
- 
-  Automatic door
-  Door on hold open devices
-  Push button power assisted door
-  Controlled access door
-  Accessible lift
-  Accessible reception counter
-  Hearing loop available
-  Fully Accessible toilet
-  Accessible toilet
-  Accessible ramp
-  Fire refuge space
-  Emergency exit only
-  Evacuation chair

Website <http://www2.mmu.ac.uk>

Main switchboard

0161 247 2000